


- LEGEND**
- TRACKER ARRAY BLOCK
 - X PROJECT FENCE
 - OH 115KV OH GEN-TIE
 - OH EXISTING OVERHEAD POWER LINE
 - UG EXISTING UNDERGROUND POWER LINE
 - T EXISTING TELEPHONE LINE
 - EXISTING EASEMENT BOUNDARY
 - X EXISTING FENCE
 - EXISTING ROAD
 - EXISTING BUILDING
 - PROPERTY LINES

1
01 **DOLORES CANYON GEN-TIE PLAN VIEW**
SCALE: 1" = 100'

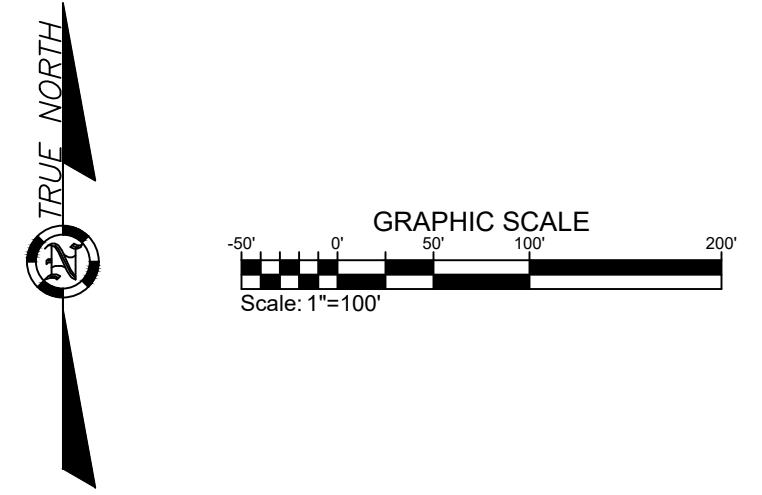

<p>REVISION NOTES</p> <table border="1" style="width: 100%; border-collapse: collapse;"> <tr> <th>NO.</th> <th>DATE</th> <th>DESCRIPTION</th> </tr> <tr> <td> </td> <td> </td> <td> </td> </tr> </table>	NO.	DATE	DESCRIPTION				<p>DOLORES CANYON SOLAR 149.23 MW DC, 110.00 MW AC DOLORES COUNTY, CO</p>	<p>juwi juwi inc. 1710 29th St. Suite 1068 Boulder, CO 80301 www.juwiamericas.com</p>	<p>PRELIMINARY DOLORES CANYON GEN-TIE OVERVIEW</p> <div style="text-align: center;"> </div> <p>PROPRIETARY AND CONFIDENTIAL DO NOT REPRODUCE OR DISTRIBUTE PRINT SIZE: ARCH D DESIGNED BY: JWB SCALE: 1"=100' DWG # 01</p> <p>DWG TITLE: PRELIMINARY GEN-TIE PLAN</p>
NO.	DATE	DESCRIPTION							