


**1** TYPICAL GATE AND FENCE DETAILS  
SCALE: NTS

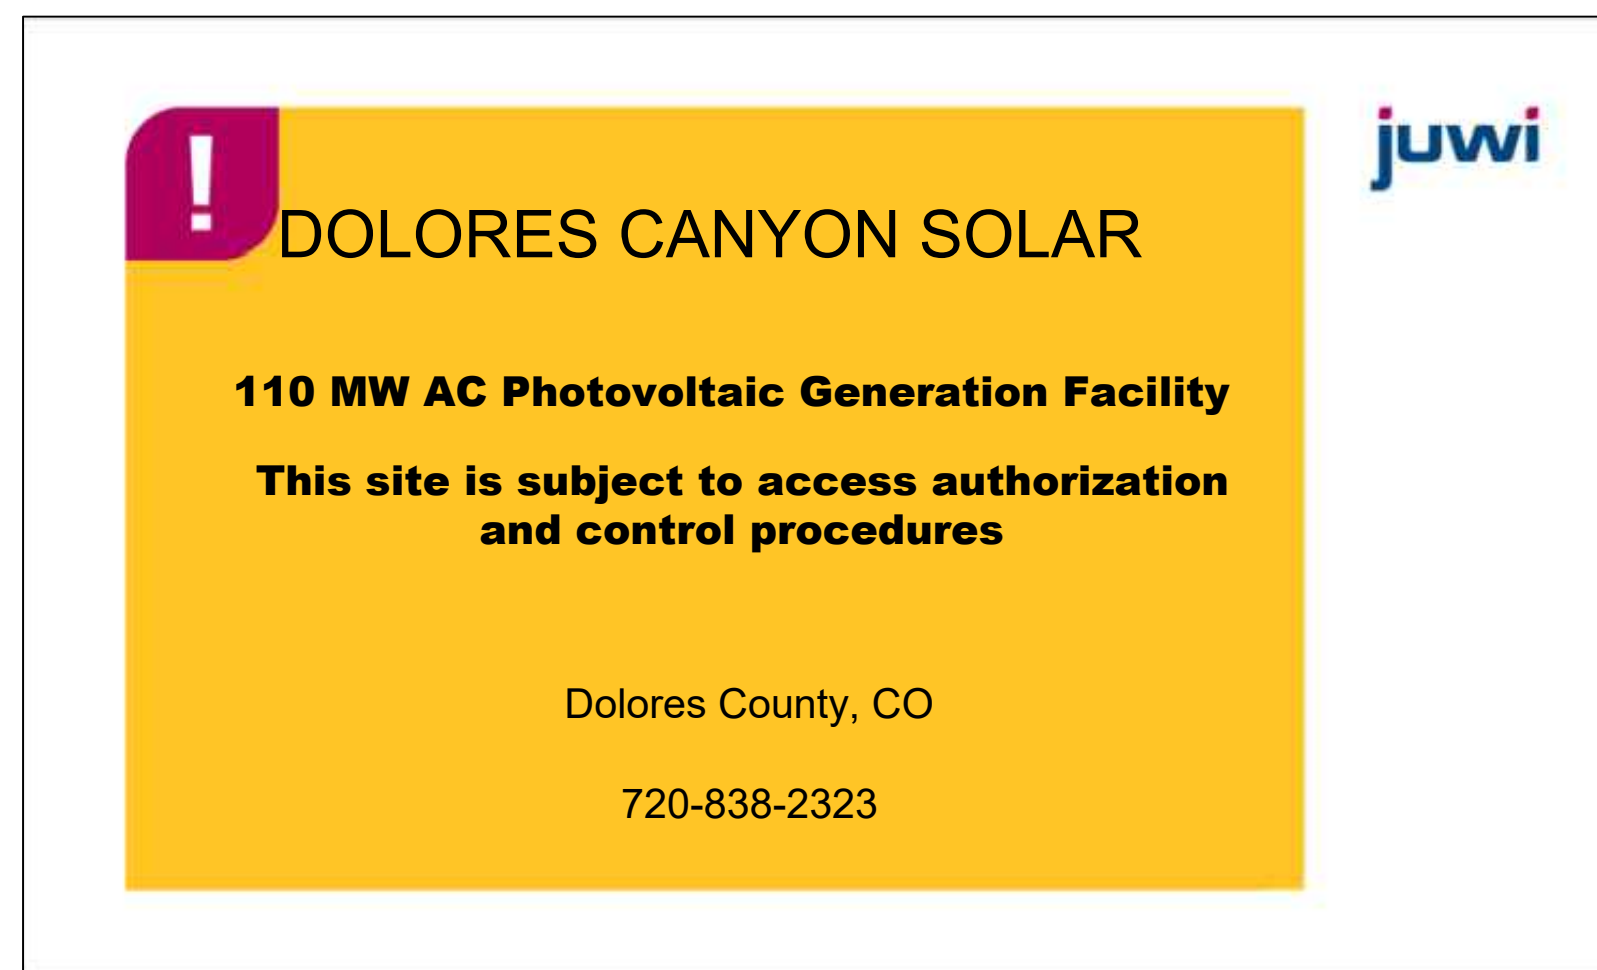

SITE ENTRANCE SIGN



FENCE SAFETY SIGNS  
(INSTALLED ON FENCE EVERY 200 FEET)



**2** TYPICAL SITE SIGNAGE DETAILS  
SCALE: NTS

**juwi**  
juwi Inc.  
1710 29th St. Suite 1068  
Boulder, CO 80301  
www.juwienergy.com

**DOLORES CANYON SOLAR**  
149.23 MW DC, 110.00 MW AC  
DOLORES COUNTY, CO

REV.	DRAWN	REVIEWED	DATE	DESCRIPTION
A	GHB	GH	12/26/21	INITIAL REVISION

REVISION NOTES

DRAWN BY: GHB LATEST REV: A

PROPRIETARY AND CONFIDENTIAL  
DO NOT REPRODUCE OR DISTRIBUTE  
PRINT SIZE: ARCH-D  
SUBMITTED BY: GH  
SCALE: VARIES  
DWG #

DWG TITLE:  
**TYPICAL SIGN AND GATE DETAIL**